



NOTE: THIS PRELIMINARY LAYOUT WAS COMPLETED WITHOUT THE BENEFIT OF A BOUNDARY SURVEY. ALL DIMENSIONS ARE APPROXIMATE.

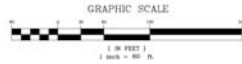

Call Mark Basso At 815-722-2223

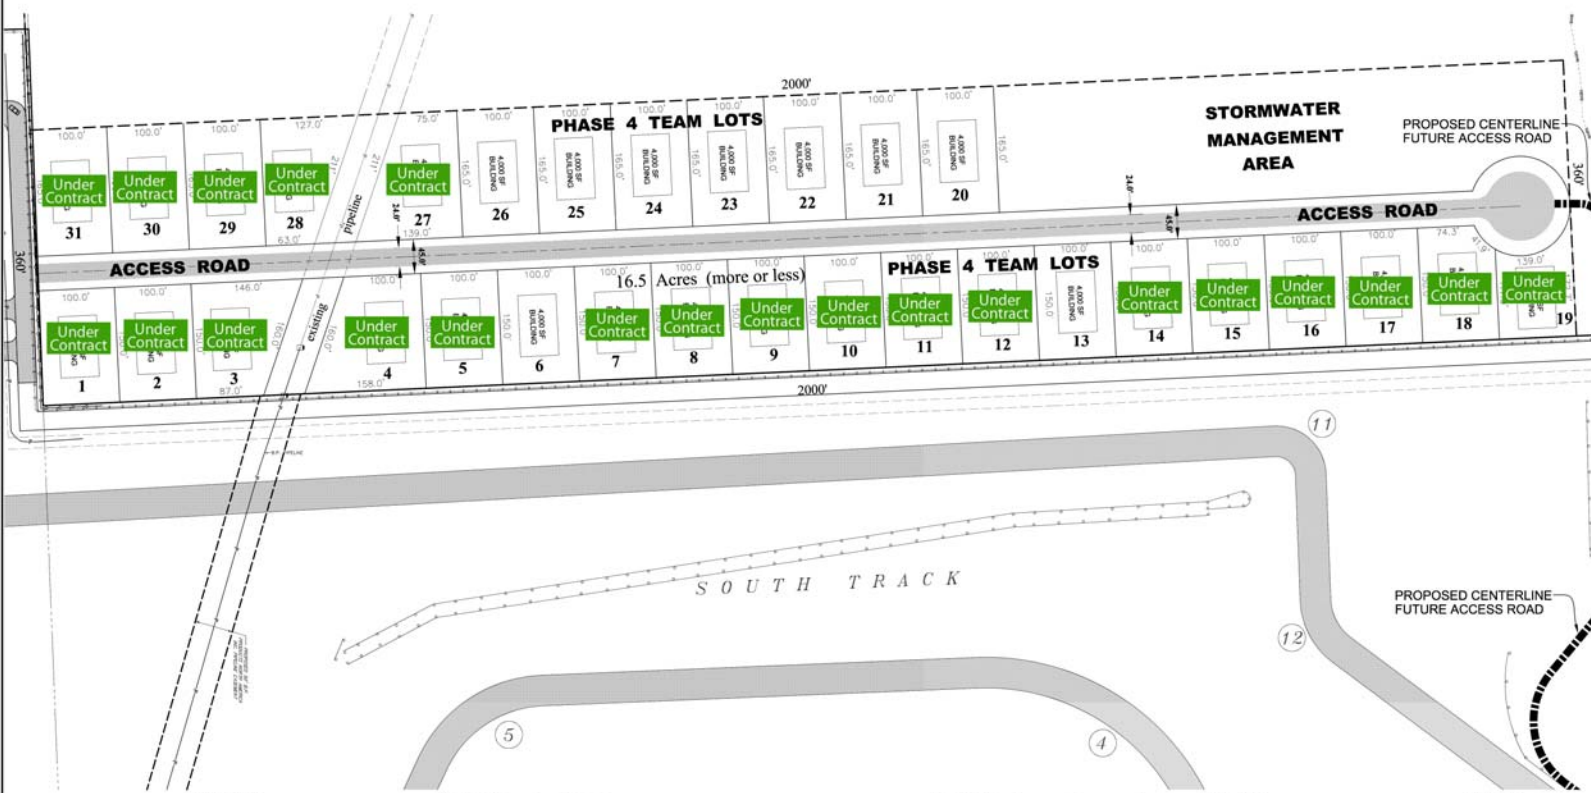

REVISIONS			
NO.	DATE	DESCRIPTION	BY

DOCUMENTATION:
 PROJECT NO. 302-0594-01
 DATE 10-18-18
 PLOT BOOK
 DRAWN BY: JMB

RT & A **Ruettiger, Tonelli & Associates, Inc.**
 Surveyors • Engineers • Planners • Landscape Architects • G.I.S. Consultants
 2174 ONEDA STREET JOLIET, ILLINOIS 60435
 2403 S. WASHINGTON STREET - SUITE 170 NAPERVILLE, ILLINOIS 60563
 PH. (815) 744-6600 FAX (815) 744-0101 PH. (630) 420-7740 FAX (630) 420-7741

PROJECT TITLE: **Autobahn**

DRAWING TITLE: **PRELIMINARY LAYOUT PHASE 4 TEAM LOTS**
 DRAWING NO.: 302-0594-PRE-TEAMA
 SCALE: 1" = 60'
 ENGINEERING